


Notes:
 THIS METHOD SHOULD BE SUBJECT TO THE SCRUTINY AND APPROVAL FROM THE RELEVANT DISTRICT SURVEYOR / LOCAL AUTHORITY PRIOR TO APPROVING AND ORDERING THE PRODUCT DETAILED IN THIS DRAWING.

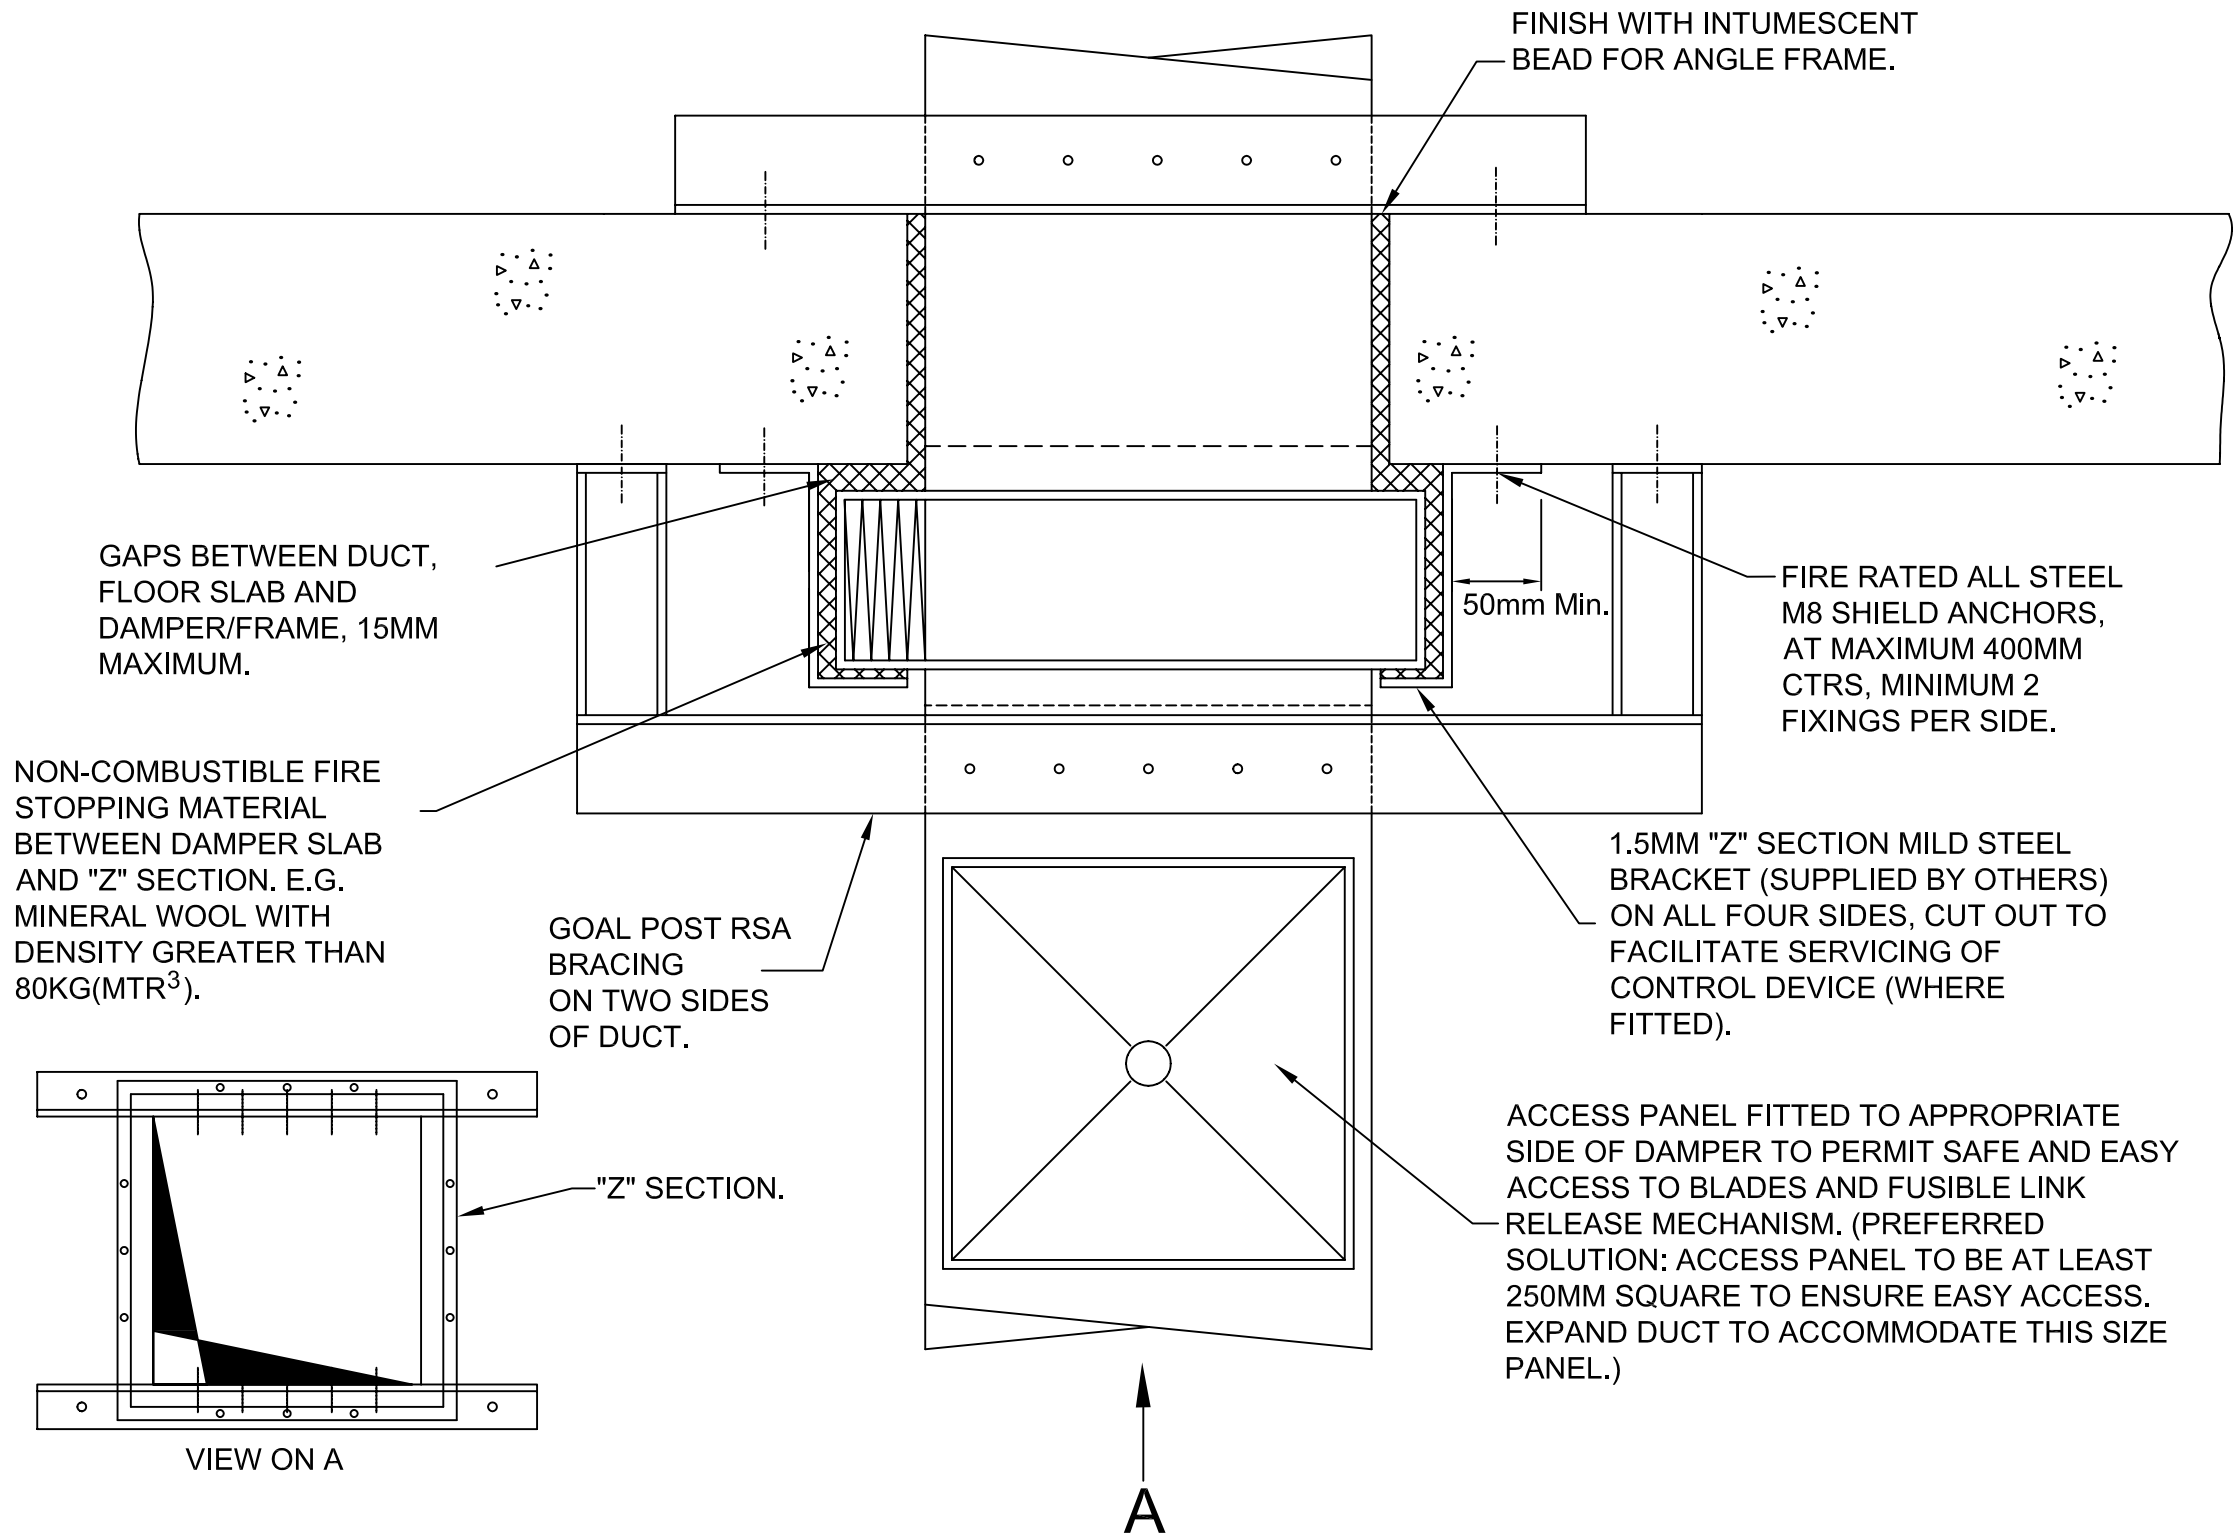

Rev	Change	Initials	Dates

Drawn By	S.W.	15/11/04
Checked By	S.W.	16/11/04
Approved By	P.C.C.	16/11/04
Customer	N/A	
Project	N/A	

Title FIRE/SMOKE DAMPER UNDER CONCRETE SLAB

Drawing No. Revision

AAF 9567 .